




STUDWORK

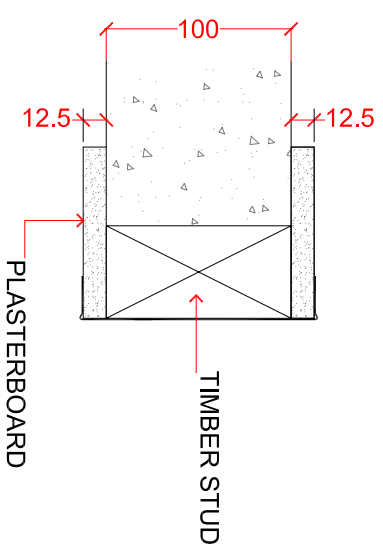

MASONRY

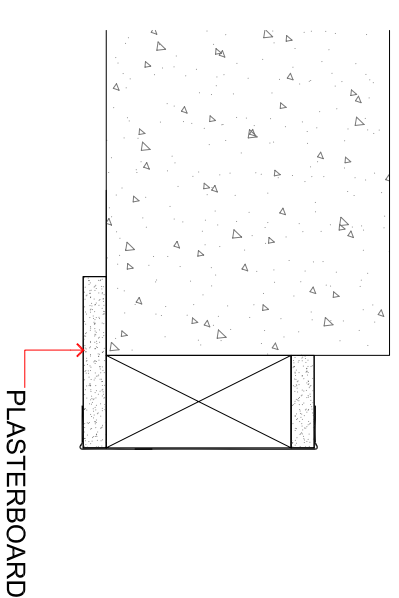

OVERSIZED MASONRY WALL

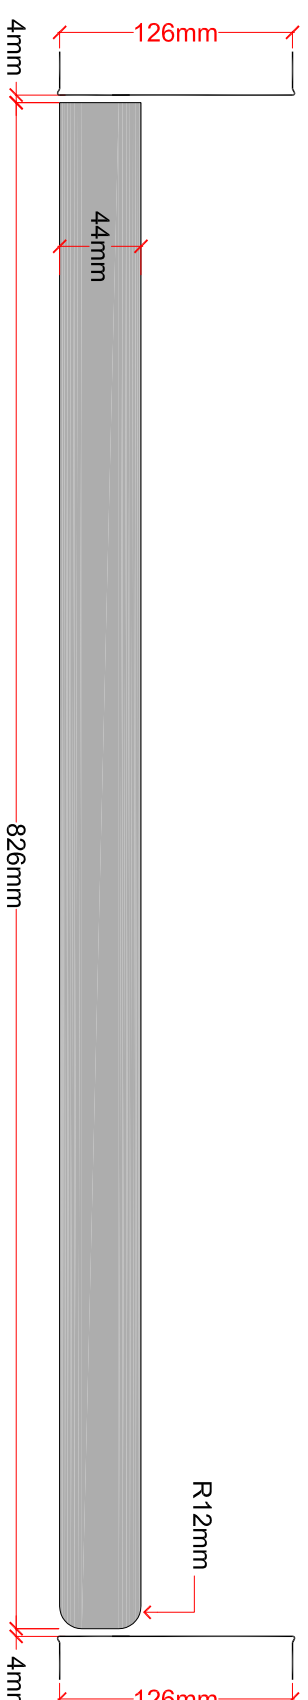

EXAMPLE CONFIGURATION

Em-B Solutions Ltd
 42-44 Burley Road
 Leeds, LS3 1JX

T: 0113 245 9559
 F: 0113 245 9779
 www.em-b.co.uk

Designed by	Checked by	Approved by	Date	Date
AUTHOR	CHECKED_BY	ENG_APPROVED_BY		CREATION_DATE

COMPANY		PART_NUMBER		Edition	Sheet
				01	1
TITLE					