




STUDWORK

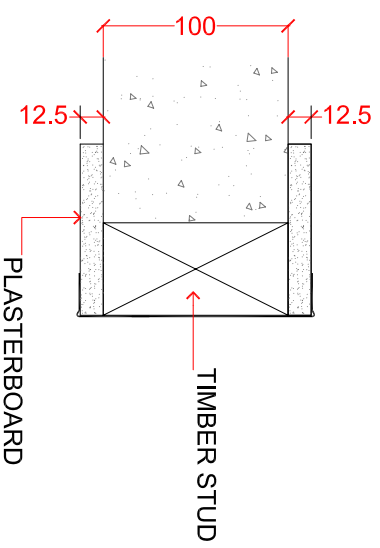

MASONRY

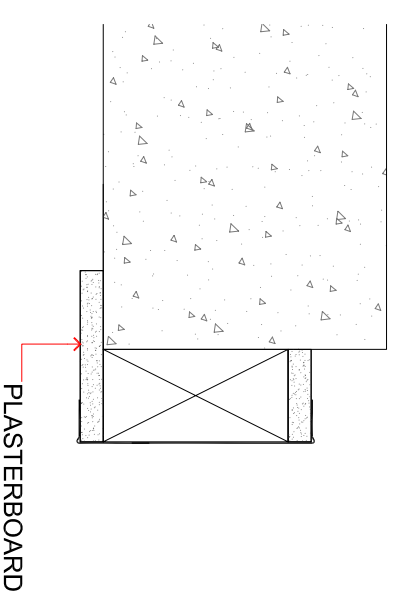

OVERSIZED MASONRY WALL

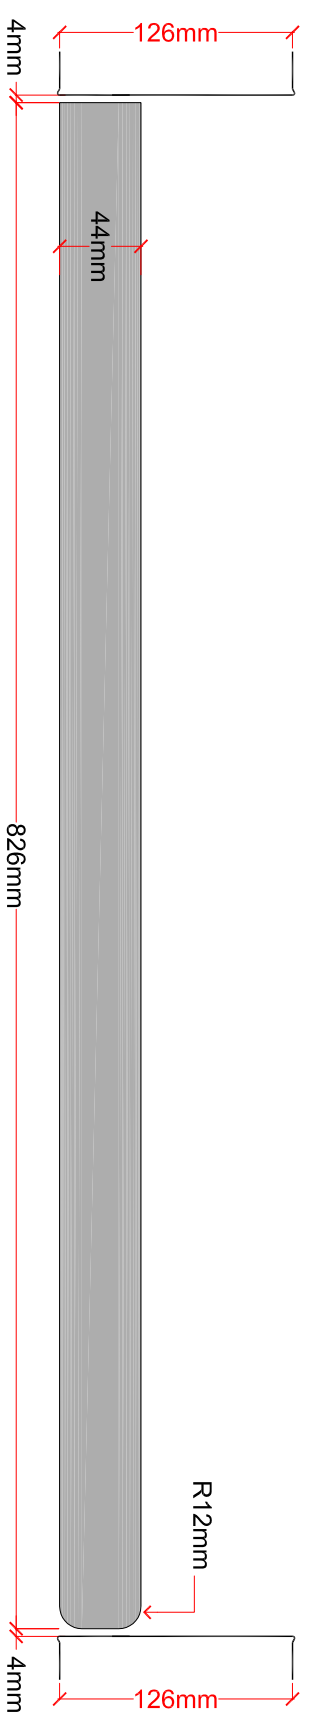

EXAMPLE CONFIGURATION

Em-B Solutions Ltd 42-44 Burley Road Leeds, LS3 1JX		T: 0113 245 9559 F: 0113 245 9779 www.em-b.co.uk	
Designed by	AUTHOR	Checked by	CHECKED_BY
Approved by	ENG_APPROVED_BY	Date	CREATION_DATE
COMPANY		TITLE	
PART_NUMBER	01	Edition	01
		Sheet	1